

TYPE III BARRICADE  
WITH/WITHOUT  
ATTACHED SIGN




SIGN ON TEMPORARY  
SUPPORT



DETOUR ROUTE



ROAD CLOSED TO  
THROUGH TRAFFIC

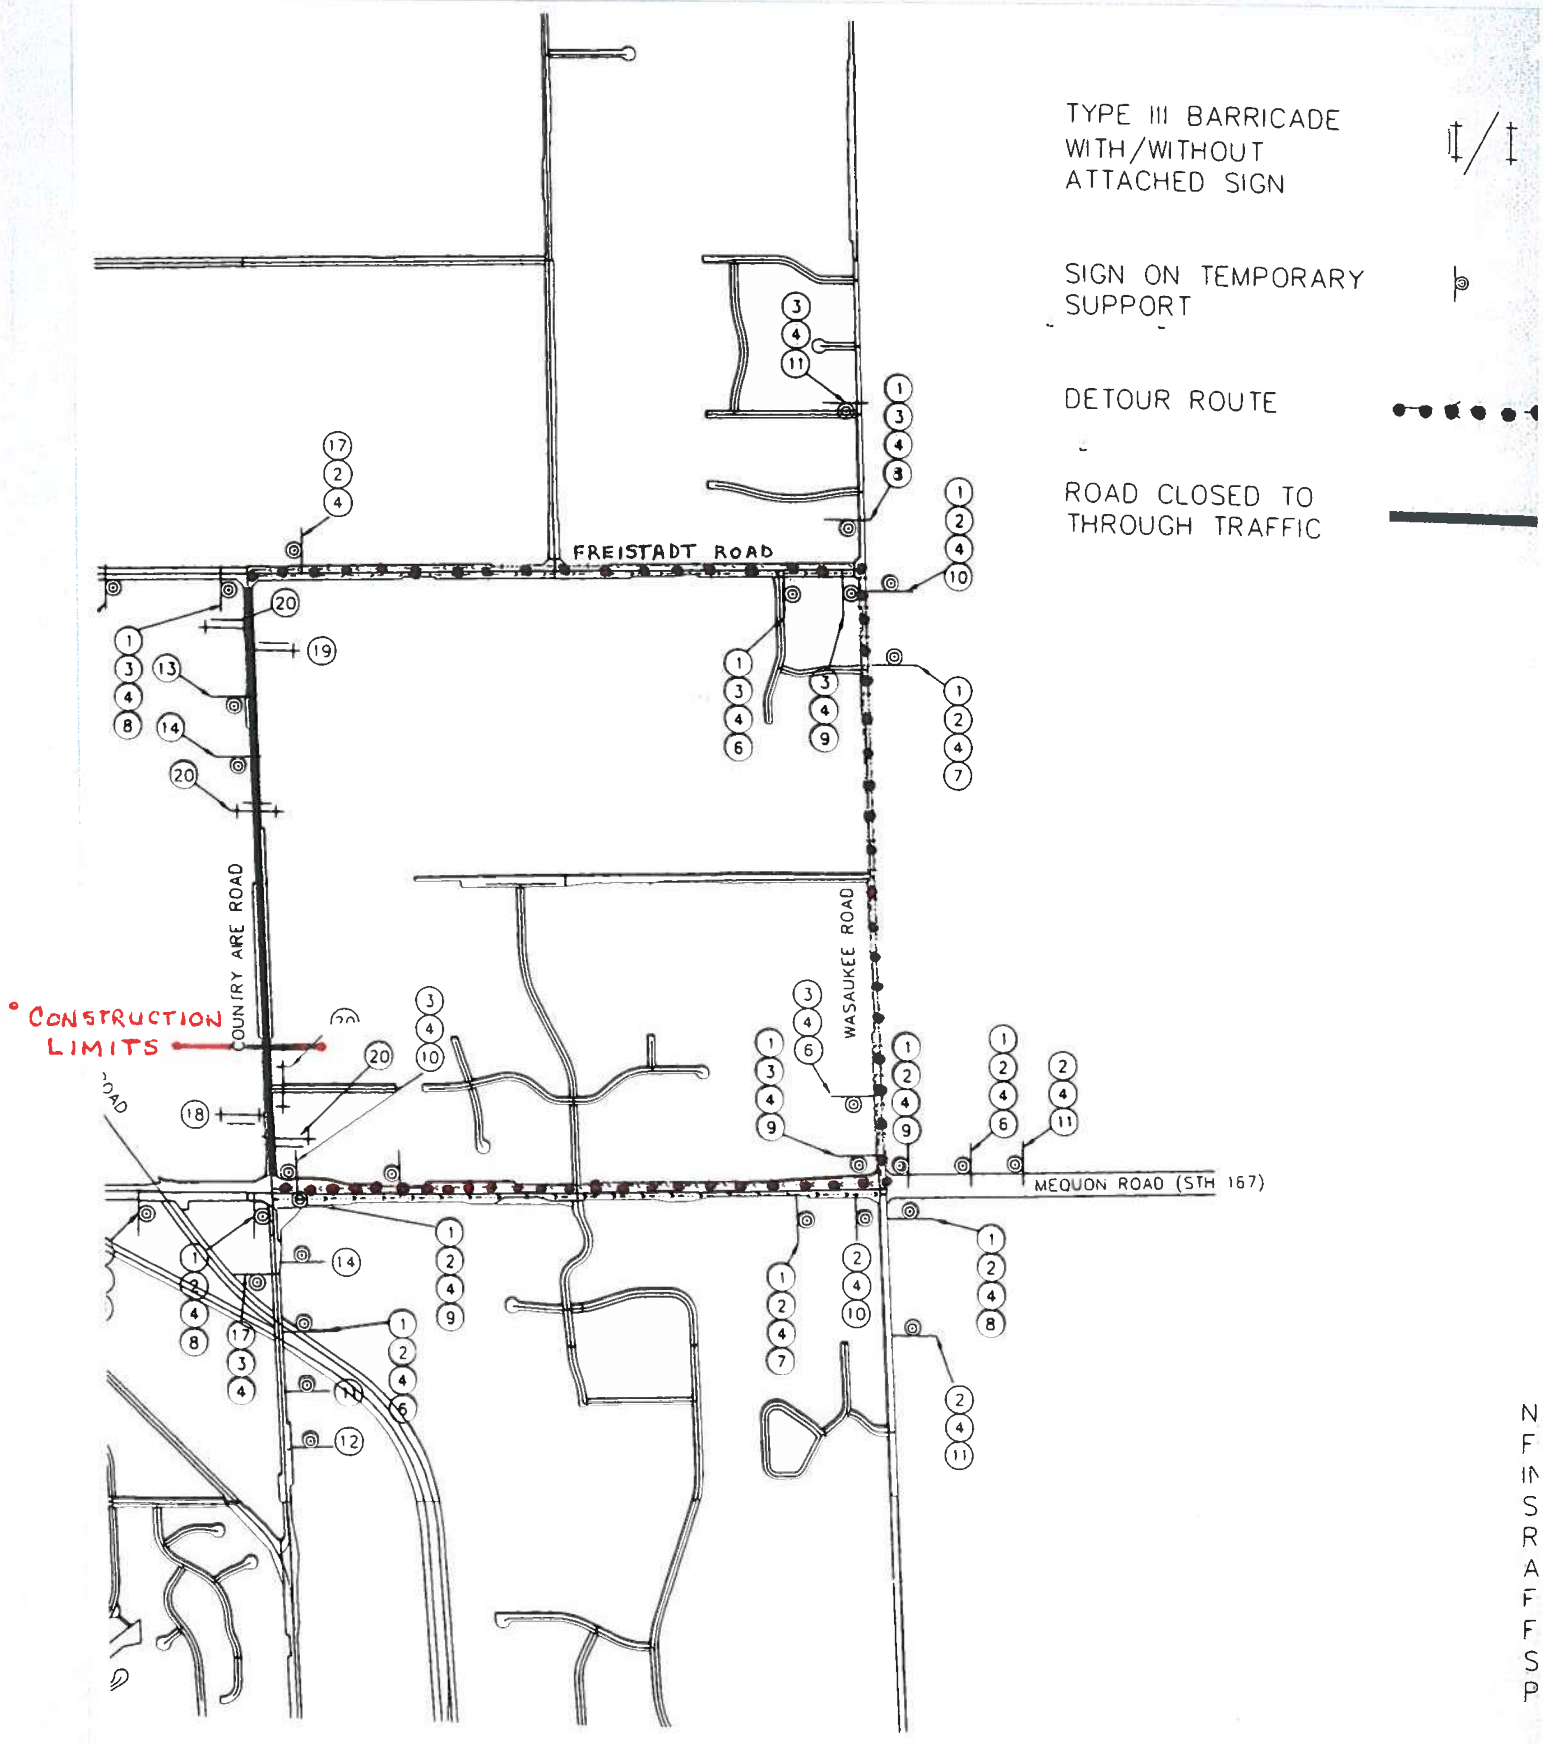

CONSTRUCTION  
LIMITS

-19  
-19  
-19

NORTHEAST INTERCEPTOR SEWER  
TRAFFIC CONTROL PLAN  
VILLAGE OF GERMANTOWN, WISCONSIN

THE INFORMATION SHOWN ON THIS DRAWING CONCERNING  
TYPE AND LOCATION OF UNDERGROUND UTILITIES IS NOT  
GUARANTEED TO BE ACCURATE OR ALL INCLUSIVE  
  
THE CONTRACTOR IS RESPONSIBLE FOR MAKING HIS OWN  
DETERMINATIONS AS TO THE TYPE AND LOCATION OF  
UNDERGROUND UTILITIES AS MAY BE NECESSARY TO AVOID  
DAMAGE THERETO



N  
F  
I  
S  
R  
A  
T  
F  
S  
P